




SR1, SR2, SR3. ZENITH FENCE PANEL (SCALE 1:20)

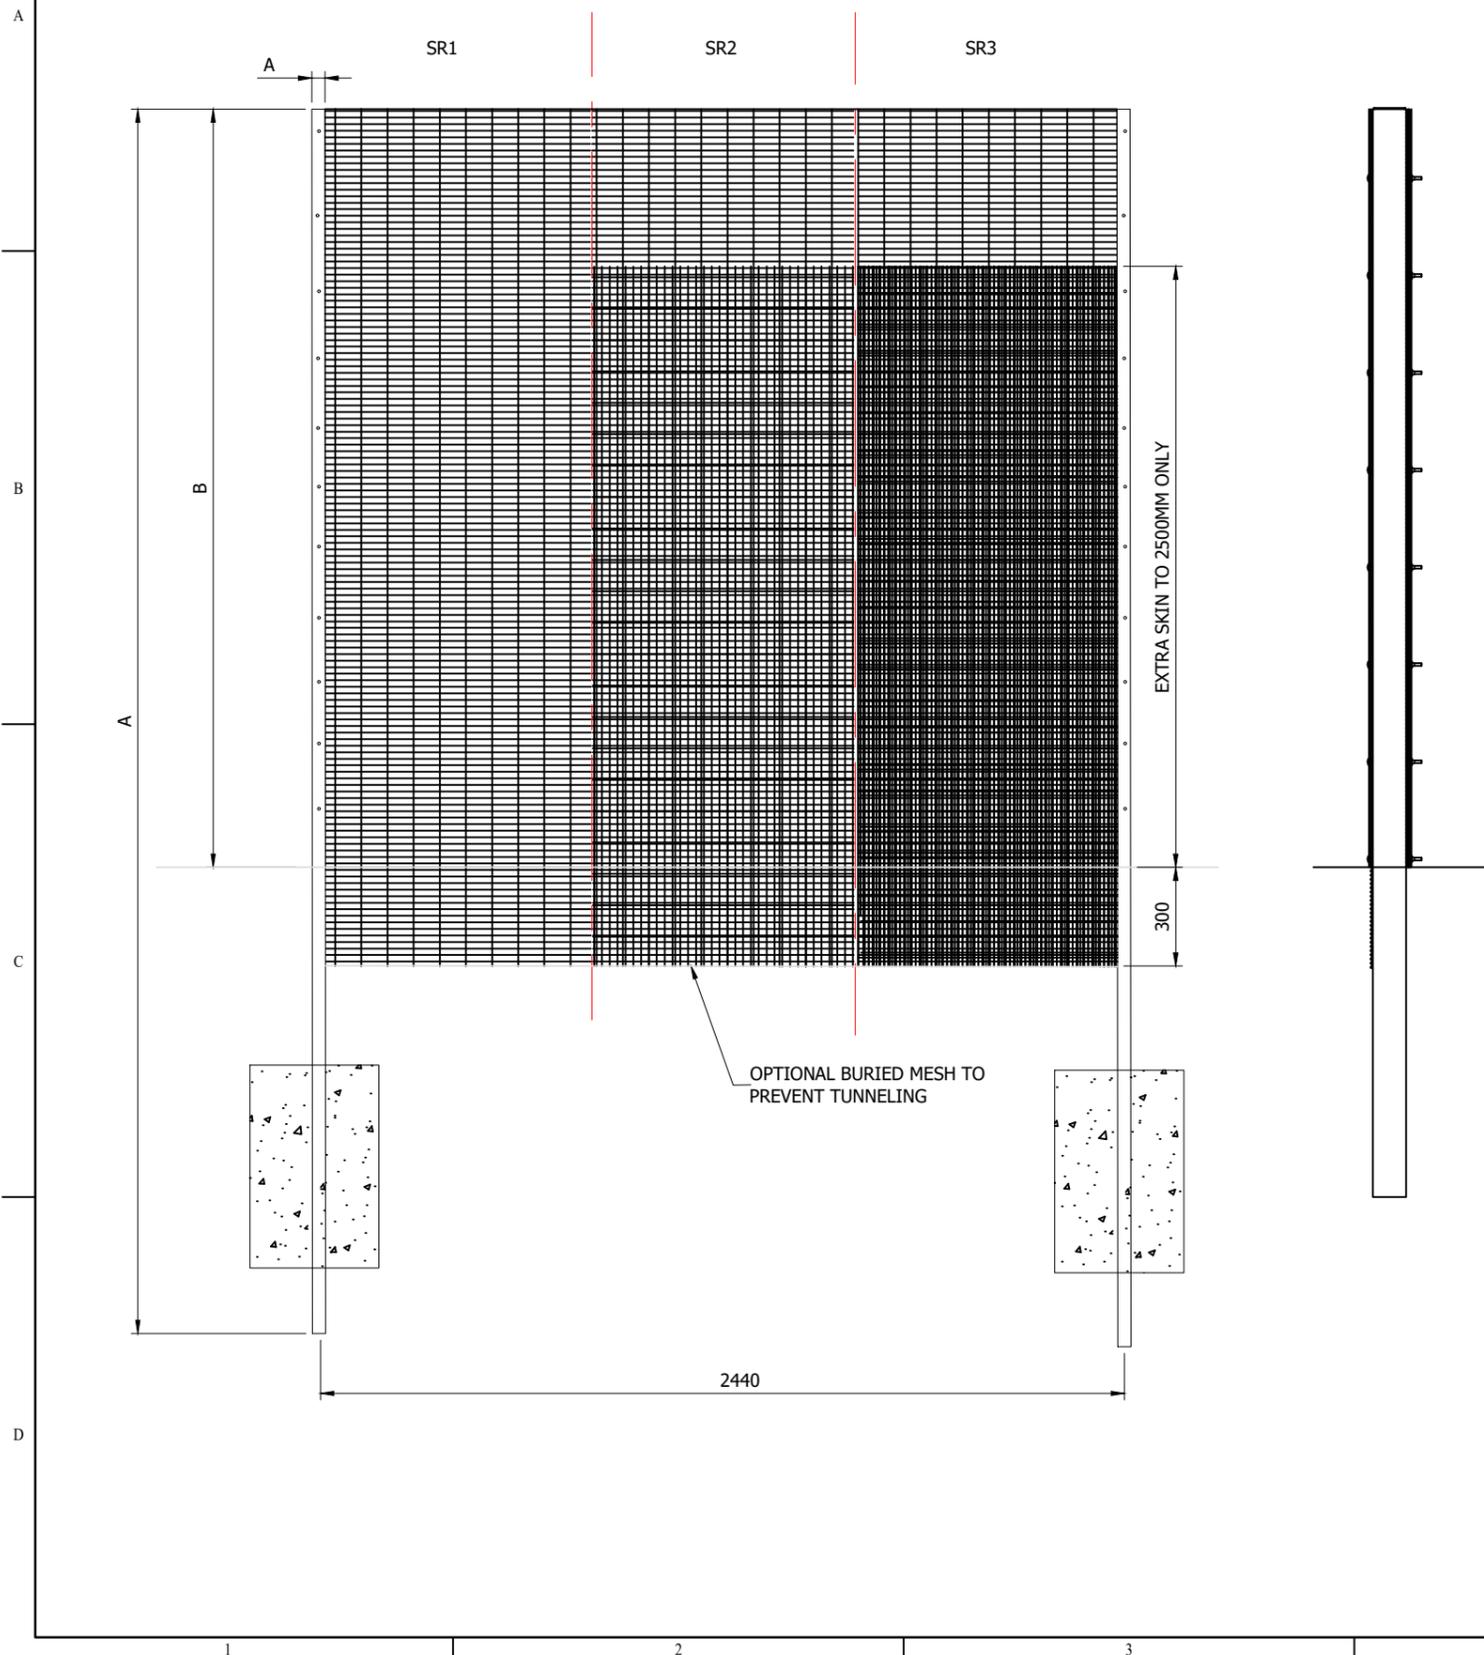


FIXING DETAILS (SCALE 1:10)

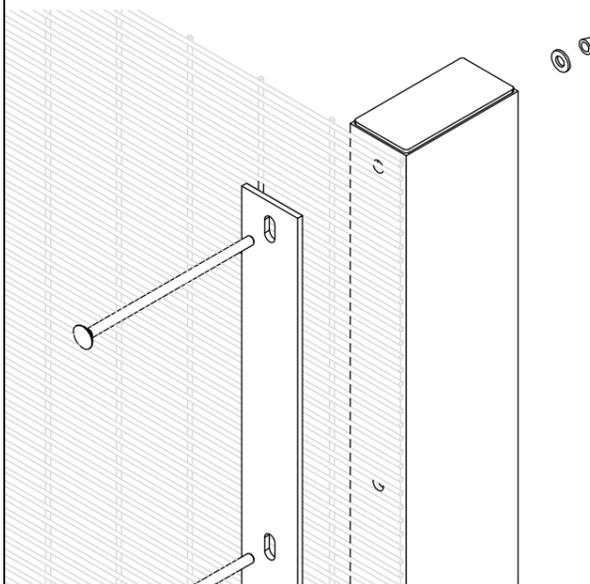


SR1 PLAN DETAIL (SCALE 1:5)

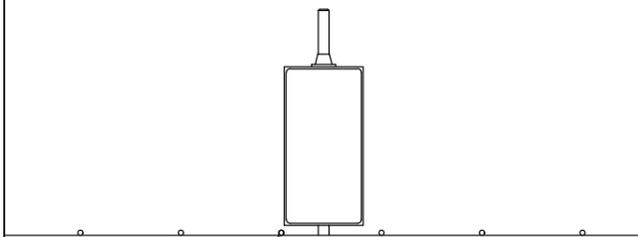

SR2 PLAN DETAIL (SCALE 1:5)

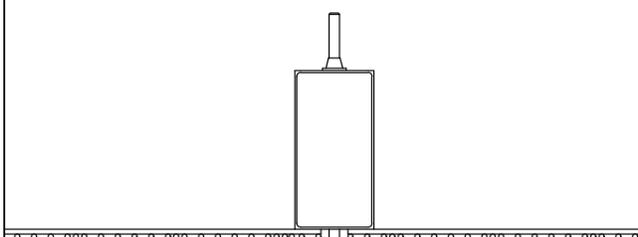

SR3 PLAN DETAIL (SCALE 1:5)

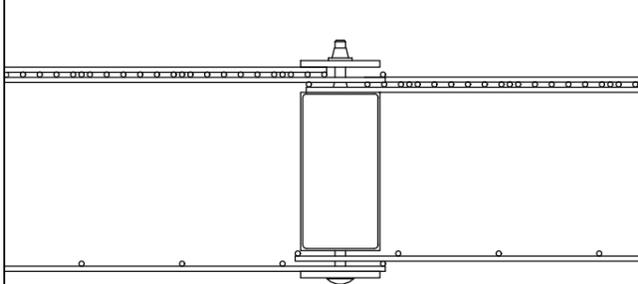

DO NOT SCALE - IF IN DOUBT ASK

THIS DRAWING REMAINS THE COPYRIGHT OF HERAS
ENTRANCE CONTROL AND MUST NOT BE
REPRODUCED IN WHOLE OR IN PART WITHOUT
PRIOR WRITTEN PERMISSION

**INFORMATION ONLY - NOT FOR
CONSTRUCTION/MANUFACTURE**

NOTES

1. ALL DIMENSIONS IN MILLIMETRES UNLESS SHOWN OTHERWISE
2. STANDARD MATERIAL: MILD STEEL
3. STANDARD FINISH: POLYESTER POWDER COATED.

CONCRETE SPECIFICATION

1. MAXIMUM SIZE OF AGGREGATE 14mm GRADE C30.
2. MINIMUM CEMENT CONTENT 240kg/m
3. ALL CONCRETE THICKNESSES GIVEN ARE A MINIMUM AND MAY BE INCREASED REQUIRED TO SUIT SITE CONDITIONS.
4. IT IS NOT NECESSARY TO FIT REBAR REINFORCEMENTS AS THIS MAY CAUSE PROBLEMS WHEN FIXING BARRIER
5. TOP SURFACE MUST BE LEVEL, SUITABLE FOR DRILLING AND SECURE FITTING OF BOLTS.
6. ALL DUCT DIMENSIONS ARE CRITICAL AND MUST BE MAINTAINED AT ALL TIMES.

POST LENGTH (A)	PANEL HEIGHT (B)	POST DIMENSIONS
2400	1800	60 x 60 SHS
2700	2000	60 x 60 SHS
3100	2400	60 x 60 SHS
3820	3000	80 x 40 RHS
5200	4200	80 x 80 SHS
6200	5200	100 x 100 SHS

STANDARD FINISH:

RAL 6005 MOSS GREEN	RAL 9005 JET BLACK
------------------------	-----------------------

Revision	Subsidiary Description	Drawn	Checked	Reviewed	Date
A	FIRST ISSUE	BO			02.07.19



A CRH COMPANY
33 Stakehill Industrial Estate, Middleton, Manchester M24 2RW
Tel: 0161 655 1020 E-mail: cc.sales@heras.co.uk

Product Name: ZENITH MESH FENCE PANEL Product Number: 100

Drawing Title: ZENITH MESH PANELS
DETAILS OF SR1, SR2 AND SR3 MESH

Finish: AS SHOWN Scale: A3 Sheet Size: A3

Drawing Number: 100_ZENITH_01 Revision: A

S:\MIDDLETON\DESIGN\02_PRL_SALES\02_SALES_SPECIFICATION\100_FENCING\FENCING_MASTER.DWG 100mm 75 50 25