

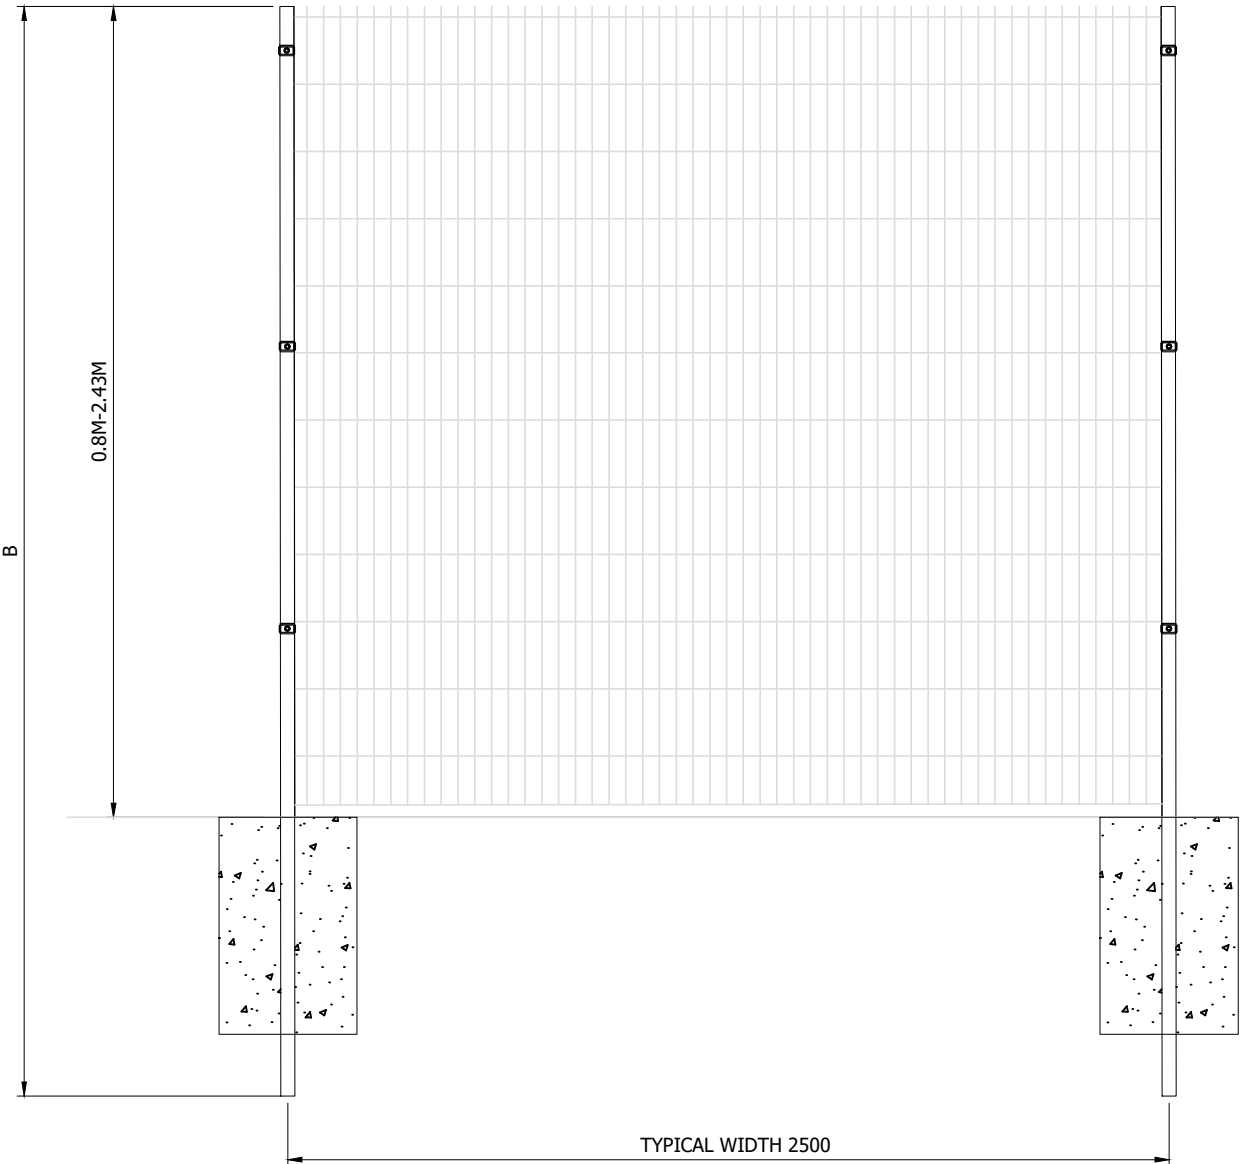
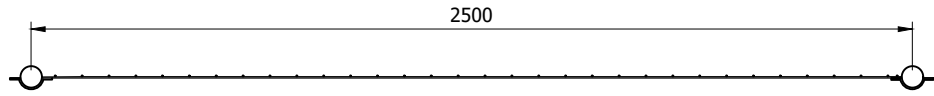



PALLAS LIGHT FENCE PANEL (SCALE 1:20)

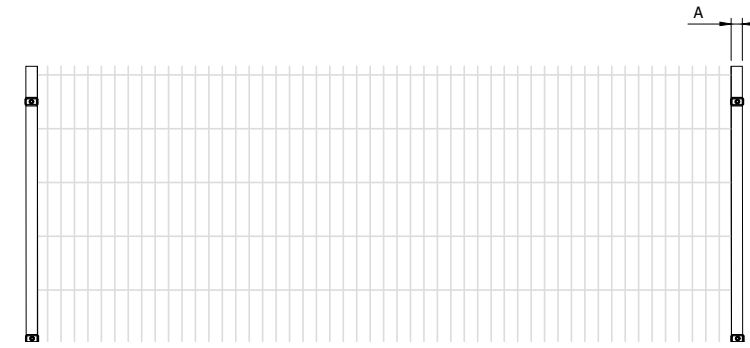


PALLAS XTRA PANEL DETAILS (SCALE 1:25)

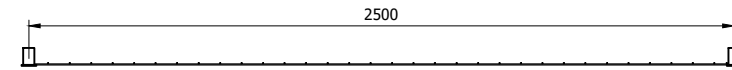


FIXING DETAILS- PALLAS

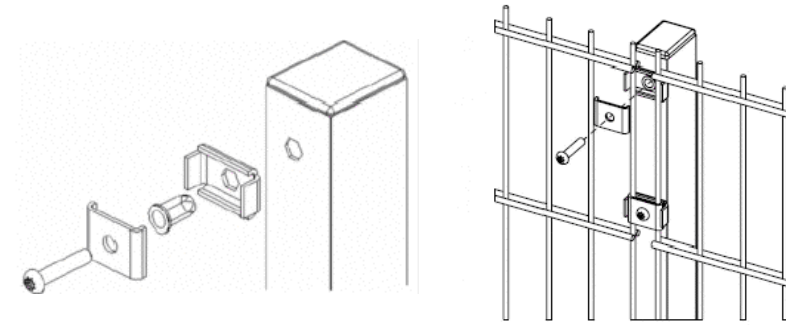

FIXING DETAILS- PALLAS XTRA

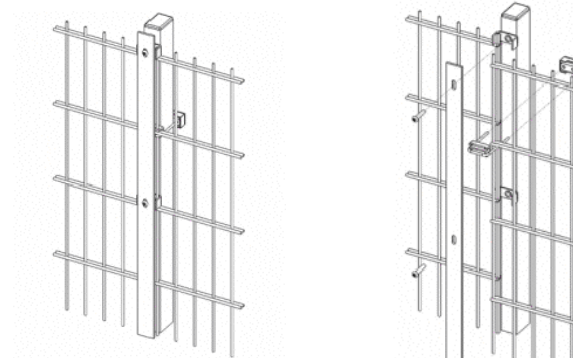

BASE PLATED OPTION (SCALE 1:8)

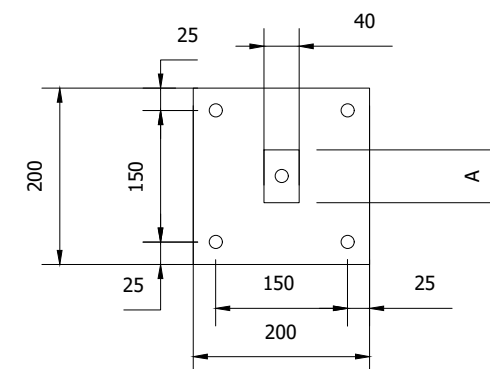

DO NOT SCALE - IF IN DOUBT ASK

THIS DRAWING REMAINS THE COPYRIGHT OF HERAS ENTRANCE CONTROL AND MUST NOT BE REPRODUCED IN WHOLE OR IN PART WITHOUT PRIOR WRITTEN PERMISSION

INFORMATION ONLY - NOT FOR CONSTRUCTION/MANUFACTURE

NOTES

1. ALL DIMENSIONS IN MILLIMETRES UNLESS SHOWN OTHERWISE
2. STANDARD MATERIAL: MILD STEEL
3. STANDARD FINISH: POLYESTER POWDER COATED.

CONCRETE SPECIFICATION

1. MAXIMUM SIZE OF AGGREGATE 14mm GRADE C30.
2. MINIMUM CEMENT CONTENT 240kg/m
3. ALL CONCRETE THICKNESSES GIVEN ARE A MINIMUM AND MAY BE INCREASED REQUIRED TO SUIT SITE CONDITIONS.
4. IT IS NOT NECESSARY TO FIT REBAR REINFORCEMENTS AS THIS MAY CAUSE PROBLEMS WHEN FIXING BARRIER.
5. TOP SURFACE MUST BE LEVEL, SUITABLE FOR DRILLING AND SECURE FITTING OF BOLTS.
6. ALL DUCT DIMENSIONS ARE CRITICAL AND MUST BE MAINTAINED AT ALL TIMES.

PALLAS LIGHT			PALLAS XTRA	
PANEL HEIGHT (MM)	POST LENGTH (DUG IN) (B)	POST PROFILE	PANEL HEIGHT (MM)	POST SIZE (A)
800	1730	60,3x1,75	1800	60x40
1000	1730	60,3x1,75	2030	60x40
1200	1930	60,3x1,75	2430	60x40
1400	2230	60,3x1,75	3030	80x40
1630	2400	60,3x1,75		
1830	2600	60,3x1,75		
2030	2850	60,3x1,75		
2230	3080	60,3x1,75		
2430	3200	60,3x1,75		

STANDARD FINISH:

RAL 6005 MOSS GREEN	RAL 7016 ANTHRACITE GREY	RAL 9005 JET BLACK
RAL 6009 FIR GREEN	9010 PURE WHITE	RAL 7030 STONE GREY

Rev	Issue	Description	Date	By	Checked	Reviewed
A	FIRST ISSUE		02.07.19			



A CRH COMPANY

33 Stakehill Industrial Estate, Middleton, Manchester M24 2RW  
Tel: 0161 655 1020 E-mail: cc.sales@heras.co.uk

Product Name: PALLAS FENCE PANEL Product Number: 100

Drawing Title: PALLAS FENCE PANELS DETAILS OF PALLAS, PALLAS XTRA AND PALLAS LIGHT

Finish: AS SHOWN Scale: A3

Drawing Number: 100\_PALLAS\_02 Revision: A

S:\MIDDLETON\DESIGN\02\_PRL\_SALES\02\_SALES\_SPECIFICATION\100\_FENCING\FENCING\_MASTER.DWG

100mm

75

50

25