



A CRH COMPANY


33 Stakehill Industrial Estate, Middleton, Manchester M24 2RW
Tel: 0161 655 1020 e-mail: ec.sales@heras.co.uk



THIS DRAWING REMAINS THE COPYRIGHT OF HERAS ENTRANCE CONTROL AND MUST NOT BE REPRODUCED IN WHOLE OR IN PART WITHOUT PRIOR WRITTEN PERMISSION

ISS	REVISION	DATE	PCO No.
A	FIRST ISSUE	19.12.18	-

INFORMATION ONLY - NOT FOR CONSTRUCTION/MANUFACTURE

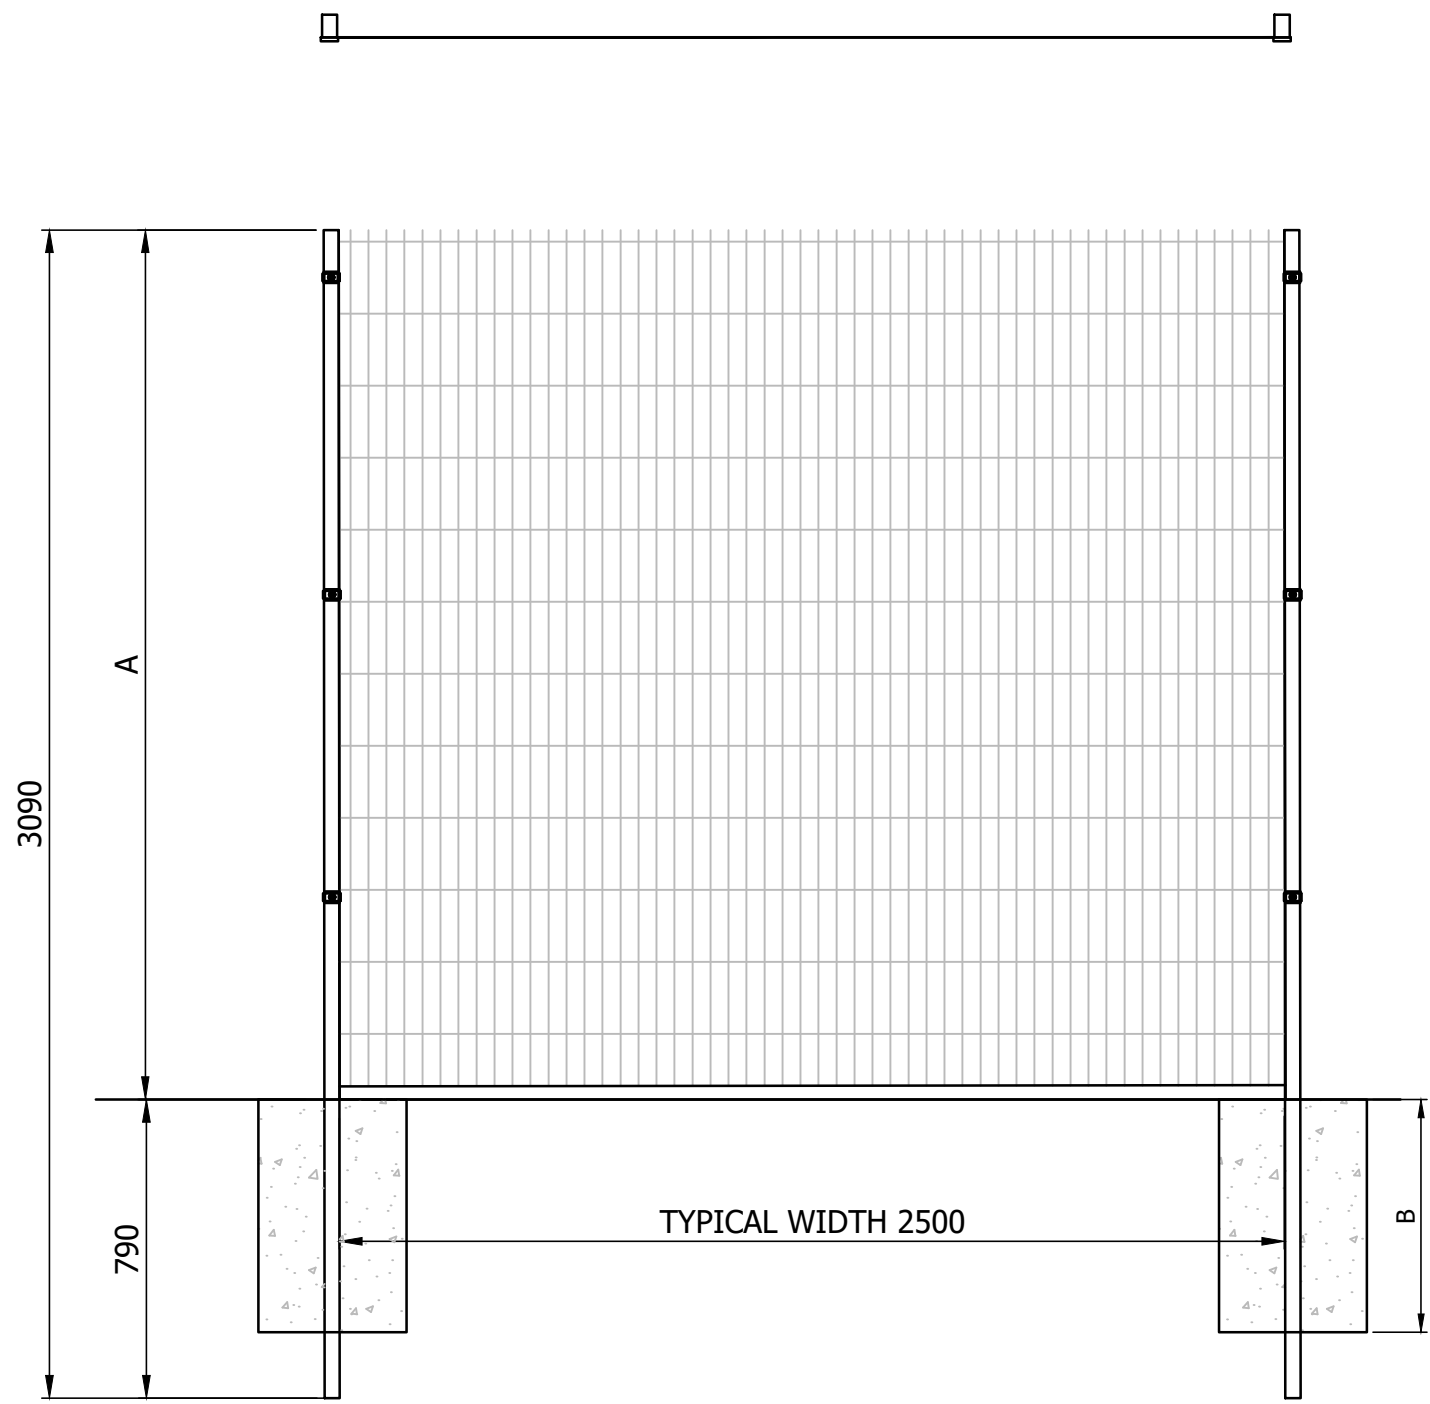

TYPE	PANEL HEIGHT (A)	SUGGESTED CONCRETE SIZE (B)
PALLAS 80	800	1400
PALLAS 100	1000	1600
PALLAS 120	1200	1800
PALLAS 140	1400	2000
PALLAS 160	1630	2200-2400
PALLAS 200	1830	2400-2600
PALLAS 200	2030	2600-2800
PALLAS 220	2230	2800-3000
PALLAS 240	2430	3000-3200

FILE COPY

SCALE@A3 1:20	MATERIAL M/S	FINISH PPC	JOB SALES SPECIFICATION	JOB No.	CLIENT Ref. No. -
DRAWN B.QUARMBY	DATE 19.12.18	CHECKED	PROJECT ENGINEER -	TITLE PALLAS WELDED FENCE PANEL	DRG. No. 01
				ISSUE	