




A CRH COMPANY
 33 Stakehill Industrial Estate, Middleton, Manchester M24 2RW
 Tel: 0161 655 1020 e-mail: ec.sales@heras.co.uk


THIS DRAWING REMAINS THE COPYRIGHT OF HERAS ENTRANCE CONTROL AND MUST NOT BE REPRODUCED IN WHOLE OR IN PART WITHOUT PRIOR WRITTEN PERMISSION

ISS	REVISION	DATE	PCO No.
A	FIRST ISSUE	28.02.19	-

INFORMATION ONLY - NOT FOR CONSTRUCTION/MANUFACTURE

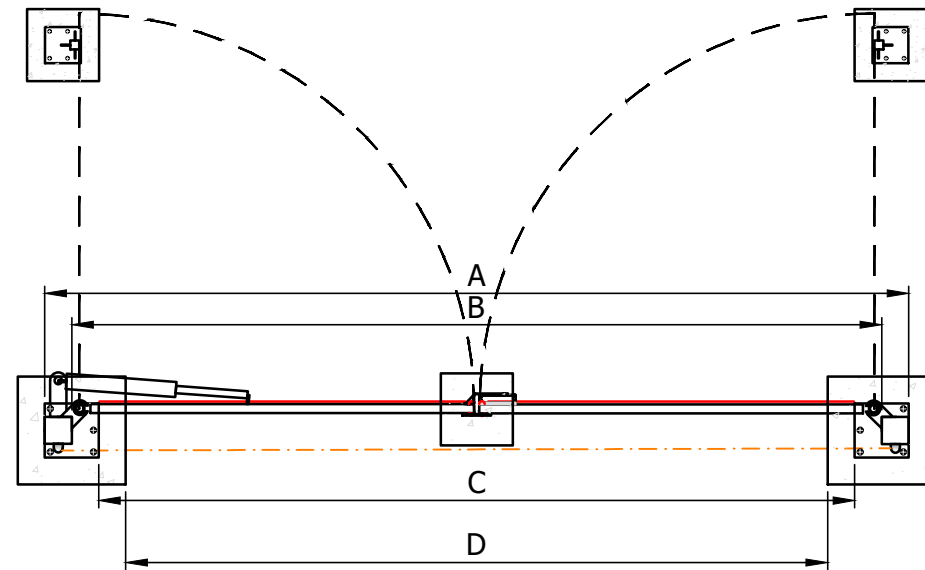

DIM	CLEAR OPENING					
	3.0m	4.0m	5.0m	6.0m	7.0m	8.0m
A	3300	4300	5300	6300	7300	8300
B	3000	4000	5000	6000	7000	8000
C	2400	3400	4400	5400	6400	7400
D	2550	3550	4550	5550	6550	7550

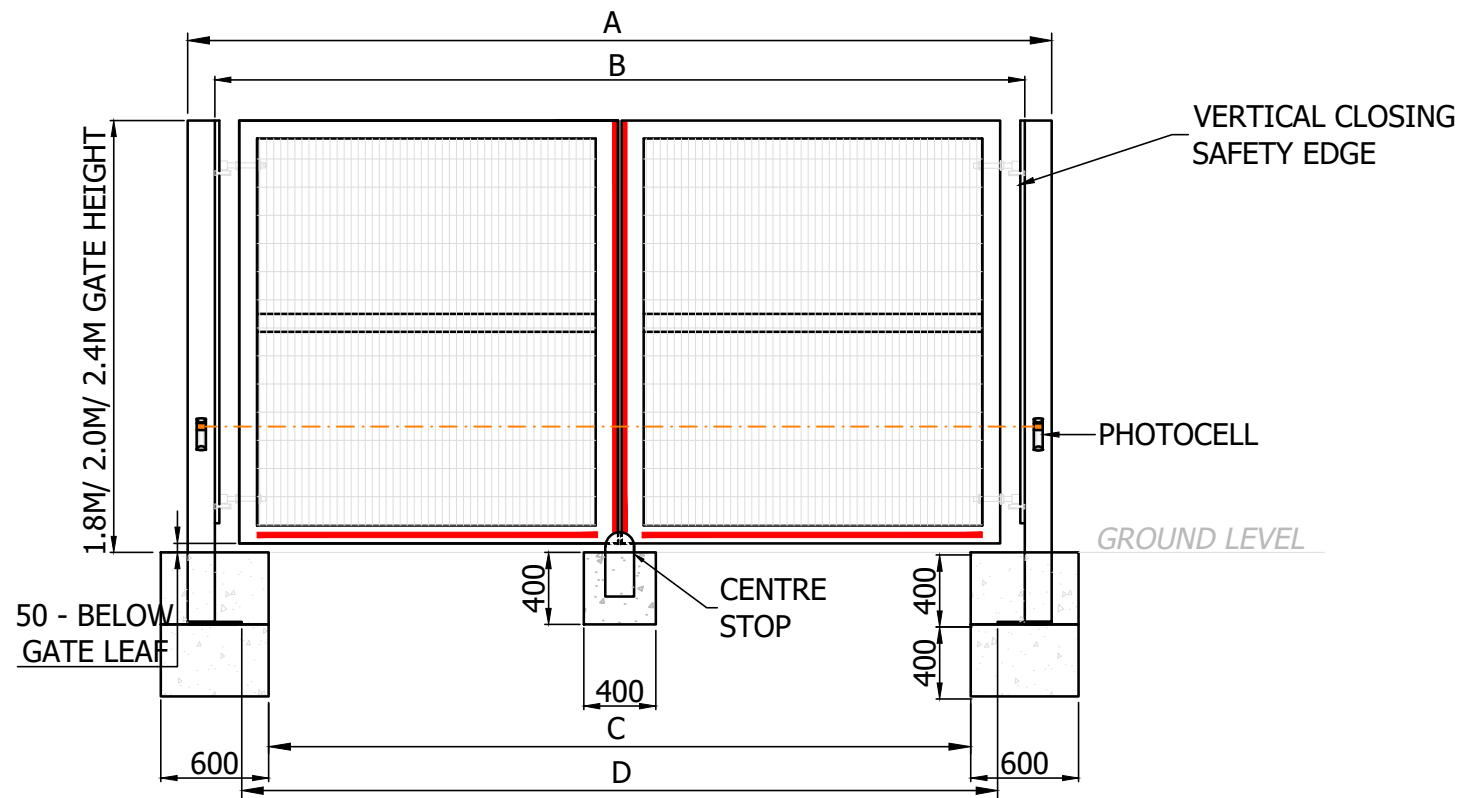

FILE COPY

SCALE@A3 1:40	MATERIAL M/S	FINISH PPC	JOB SALES SPECIFICATION	JOB No.	CLIENT Ref. No.
DRAWN <i>B. Quarmby</i>	DATE 28.02.19	CHECKED	PROJECT ENGINEER	TITLE AUTOMATED DOUBLE LEAF HINGED GATE	DRG. No. 01
				ISSUE A	