


THE INFORMATION CONTAINED IN THIS DRAWING IS THE SOLE PROPERTY OF HERAS UK FENCING SYSTEMS ANY REPRODUCTION IN PART OR WHOLE WITHOUT THE WRITTEN PERMISSION OF HERAS UK FENCING SYSTEMS IS PROHIBITED.

DRAWING REVISION CHANGES			
REV	DATE	DRAWN	ALTERATION
-	-	-	-

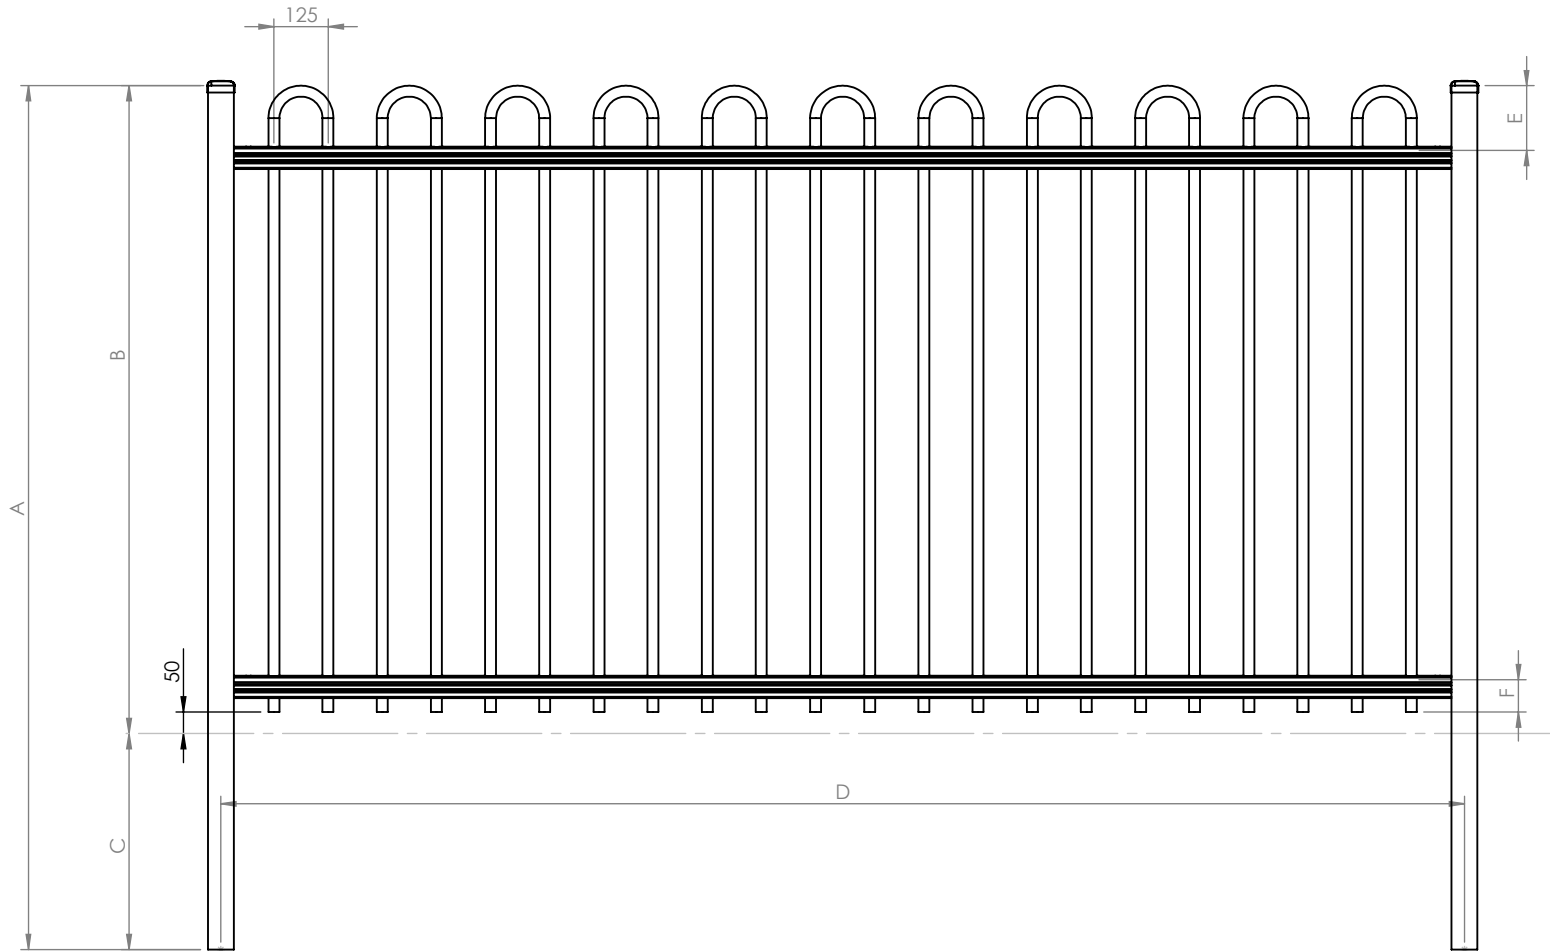

*Maximum rake over a bay = 550mm (11.5°)

Fence Specification							
Fence Height	A	B	C	D	E	F	Post spec
1.0	1500	1000	500	2890	150	75	60x60mm SHS
1.2	1750	1200	550	2890	150	75	60x60mm SHS
1.5	2000	1500	500	2890	150	75	60x60mm SHS

Heron's Way
Carr Hill
Doncaster DN4 8WA
Tel: 01302 364551
Fax: 01302 322401
E-mail: heras.sales@herasuk.co.uk
Website: www.heras.co.uk



Contour Std Bow Top fencing system
1.0m, 1.2m, 1.5m high
in ground spec

DRAWN	SM	12/07/2010	DWG. NO. std_bow_top_fe_002	REV. 0
CHECKED	SM	07/09/2010	3D MODEL REF: std_bow_top_fe_002	SHEET 1 OF 1