


THE INFORMATION CONTAINED IN THIS DRAWING IS THE SOLE PROPERTY OF HERAS UK FENCING SYSTEMS ANY REPRODUCTION IN PART OR WHOLE WITHOUT THE WRITTEN PERMISSION OF HERAS UK FENCING SYSTEMS IS PROHIBITED.

DRAWING REVISION CHANGES			
REV	DATE	DRAWN	ALTERATION
-	-	-	-

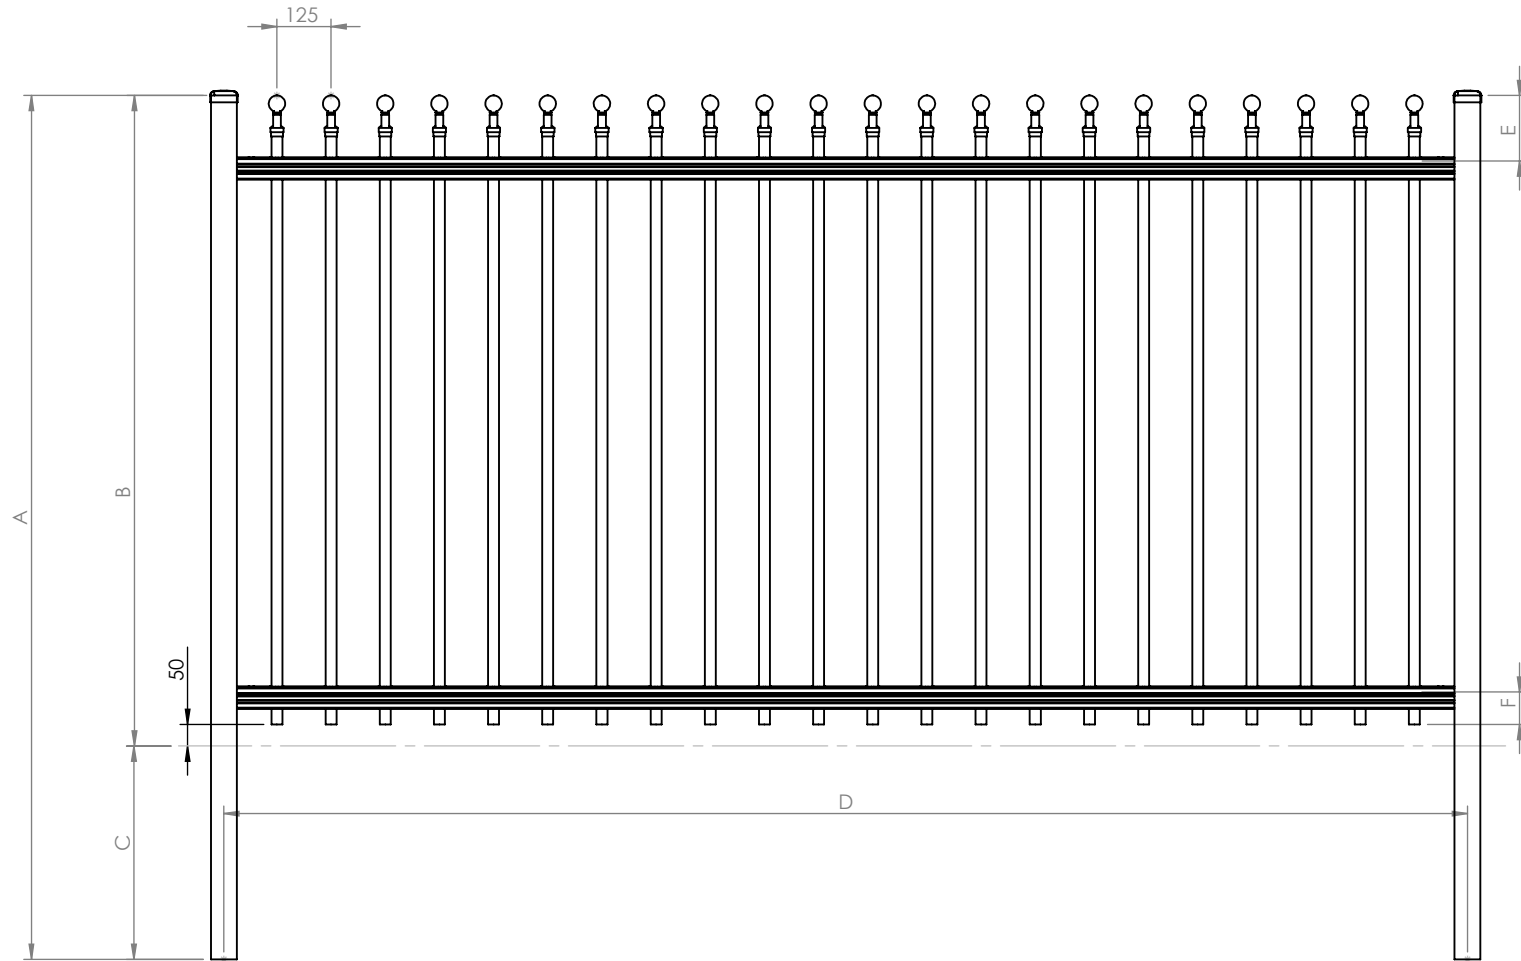

*Maximum rake over a bay = 800mm (15.5°)

Fence Specification							
Fence Height	A	B	C	D	E	F	Post spec
1.0	1500	1000	500	2890	150	75	60x60mm SHS
1.2	1750	1200	550	2890	150	75	60x60mm SHS
1.5	2000	1500	500	2890	150	75	60x60mm SHS

Herons Way Carr Hill Doncaster DN4 8WA Tel: 01302 364551 Fax: 01302 322401 E-mail: heras.sales@herasuk.co.uk Website: www.heras.co.uk			
		Contour Sphere Top fencing system 1.0m, 1.2m, 1.5m high in ground spec	
DRAWN	SM	12/07/2010	DWG. NO: sphere_top_fe_001 REV. 0
CHECKED	SM	07/09/2010	
3D MODEL REF: sphere_top_fe_001			SHEET 1 OF 1