




JUPITER FENCE PANEL (SCALE 1:25)

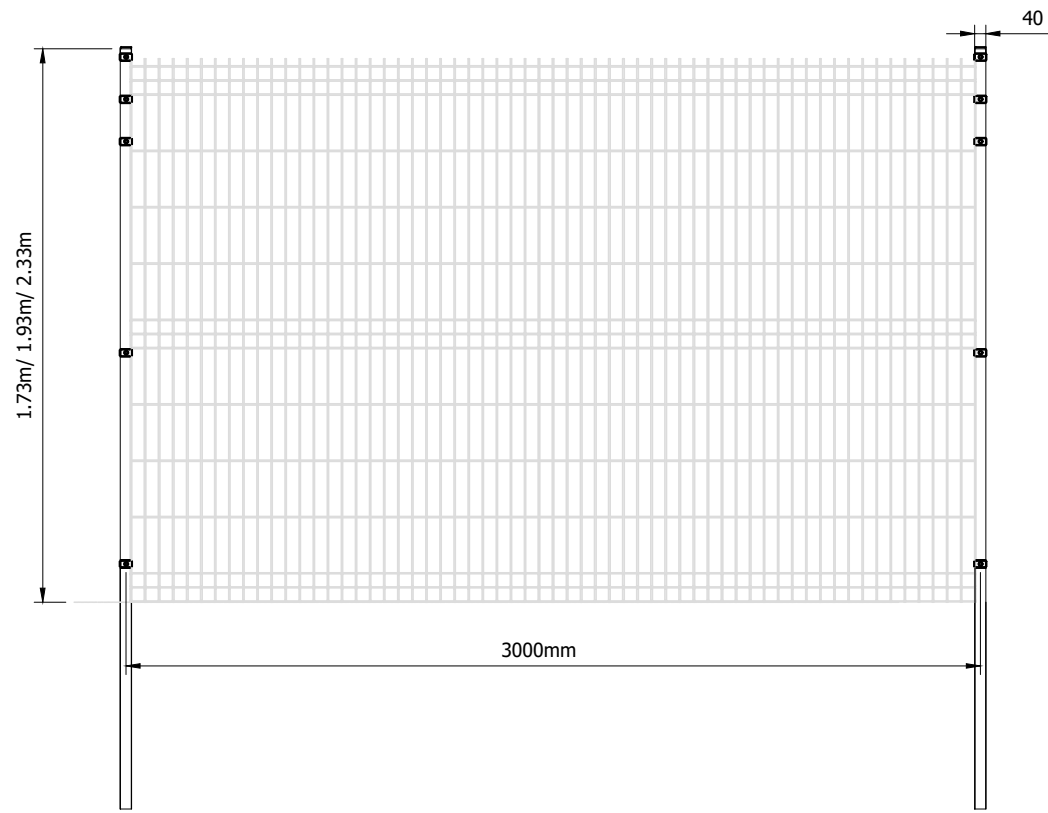


JUPITER BASE PLATE DETAILS (SCALE 1:10)

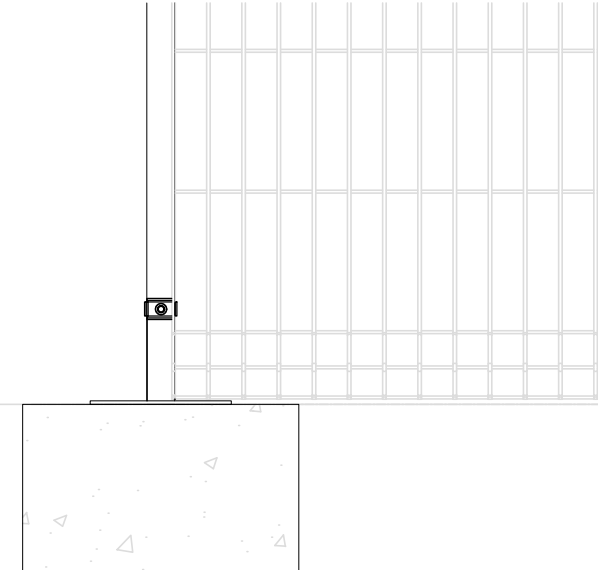


HEXICLIP DETAILS (SCALE 1:4)

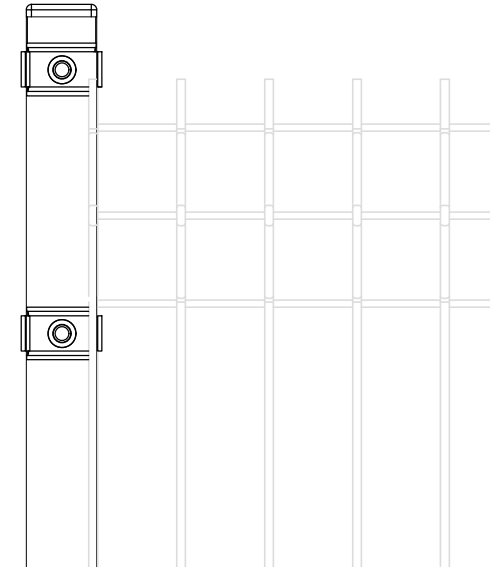

WELDED MESH INTERSECTIONS (SCALE 1:4)

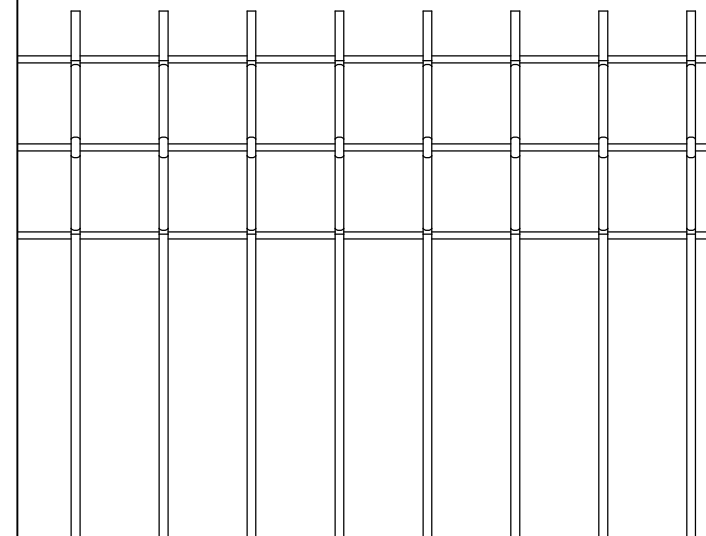

JUPITER FENCE PANEL- PLAN VIEW (SCALE 1:16)

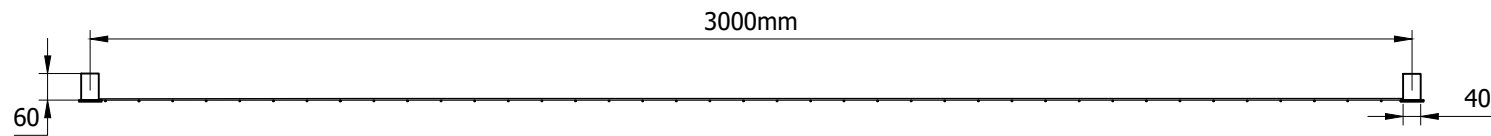

DO NOT SCALE - IF IN DOUBT ASK

THIS DRAWING REMAINS THE COPYRIGHT OF HERAS ENTRANCE CONTROL AND MUST NOT BE REPRODUCED IN WHOLE OR IN PART WITHOUT PRIOR WRITTEN PERMISSION

INFORMATION ONLY - NOT FOR CONSTRUCTION/MANUFACTURE

NOTES

1. ALL DIMENSIONS IN MILLIMETRES UNLESS SHOWN OTHERWISE
2. STANDARD MATERIAL: MILD STEEL
3. STANDARD FINISH: POLYESTER POWDER COATED.

CONCRETE SPECIFICATION

1. MAXIMUM SIZE OF AGGREGATE 14mm GRADE C30.
2. MINIMUM CEMENT CONTENT 240kg/m
3. ALL CONCRETE THICKNESSES GIVEN ARE A MINIMUM AND MAY BE INCREASED REQUIRED TO SUIT SITE CONDITIONS.
4. IT IS NOT NECESSARY TO FIT REBAR REINFORCEMENTS AS THIS MAY CAUSE PROBLEMS WHEN FIXING BARRIER.
5. TOP SURFACE MUST BE LEVEL, SUITABLE FOR DRILLING AND SECURE FITTING OF BOLTS.
6. ALL DUCT DIMENSIONS ARE CRITICAL AND MUST BE MAINTAINED AT ALL TIMES.

STANDARD FINISH:

RAL 6005	RAL 9005
MOSS GREEN	JET BLACK

Revision	Stability	Description	Drawn	Checked	Reviewed	Date
A	FIRST ISSUE		BO			02.07.19



A CRH COMPANY

33 Stakehill Industrial Estate, Middleton, Manchester M24 2RW
Tel: 0161 655 1020 E-mail: cc.sales@heras.co.uk

Product Name:	Product Number:
JUPITER FENCING	100

Drawing Title:
JUPITER FENCE PANEL DETAILS

Finish:	Scale:	Sheet Size:
	AS SHOWN	A3

Drawing Number:	Revision:
100_JUPITER_05	A

S:\MIDDLETON\DESIGN\02_PRL_SALES\02_SALES_SPECIFICATION\100_FENCING\FENCING_MASTER.DWG 100mm 75 50 25